


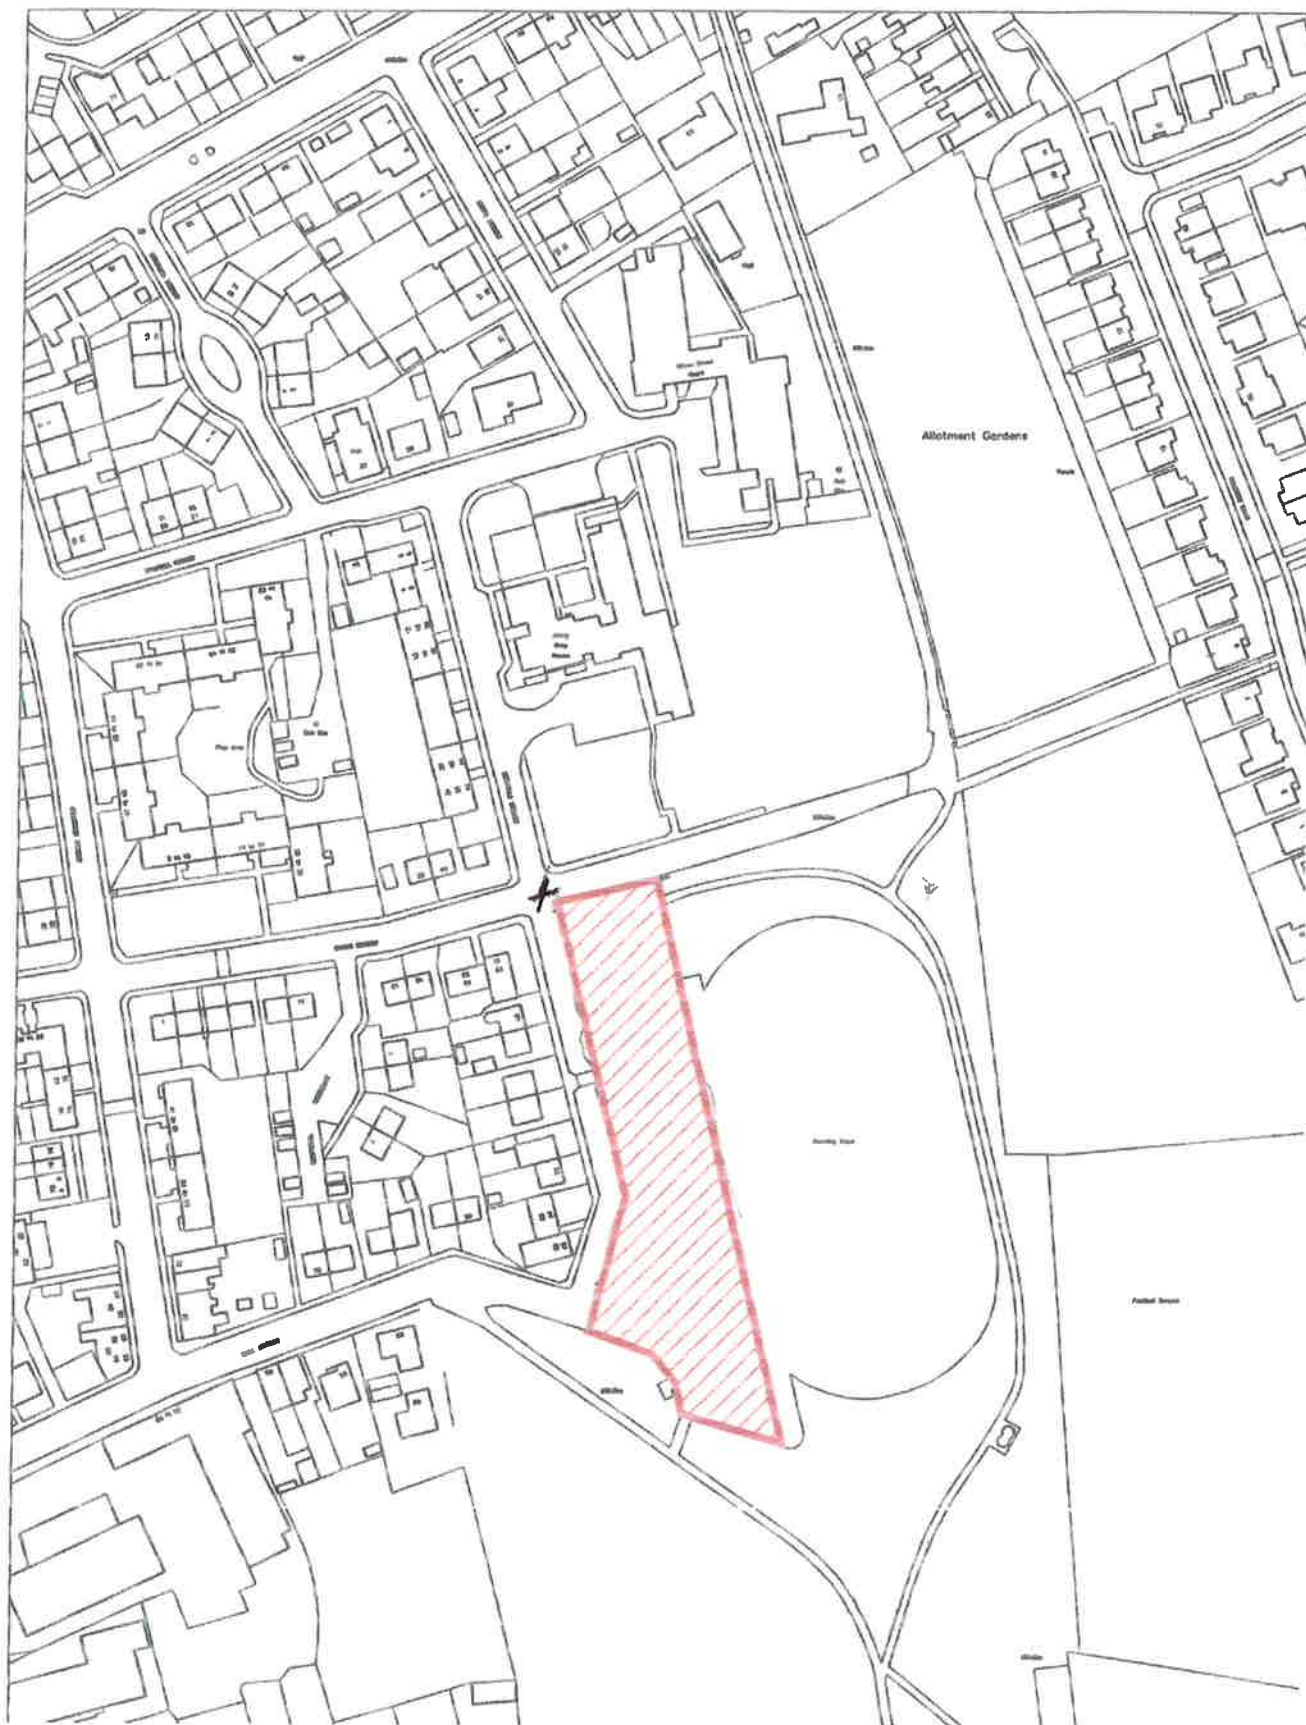

PROPOSED LOCHGELLY HERITAGE CENTRE AT THE HAPPYLANDS, LOCHGELLY

DESIGN 29 ARCHITECT
35 HARBOUR PLACE, BURNTISLAND
KY3 9DP
email info@d29.co.uk
telephone 07579 002550

